




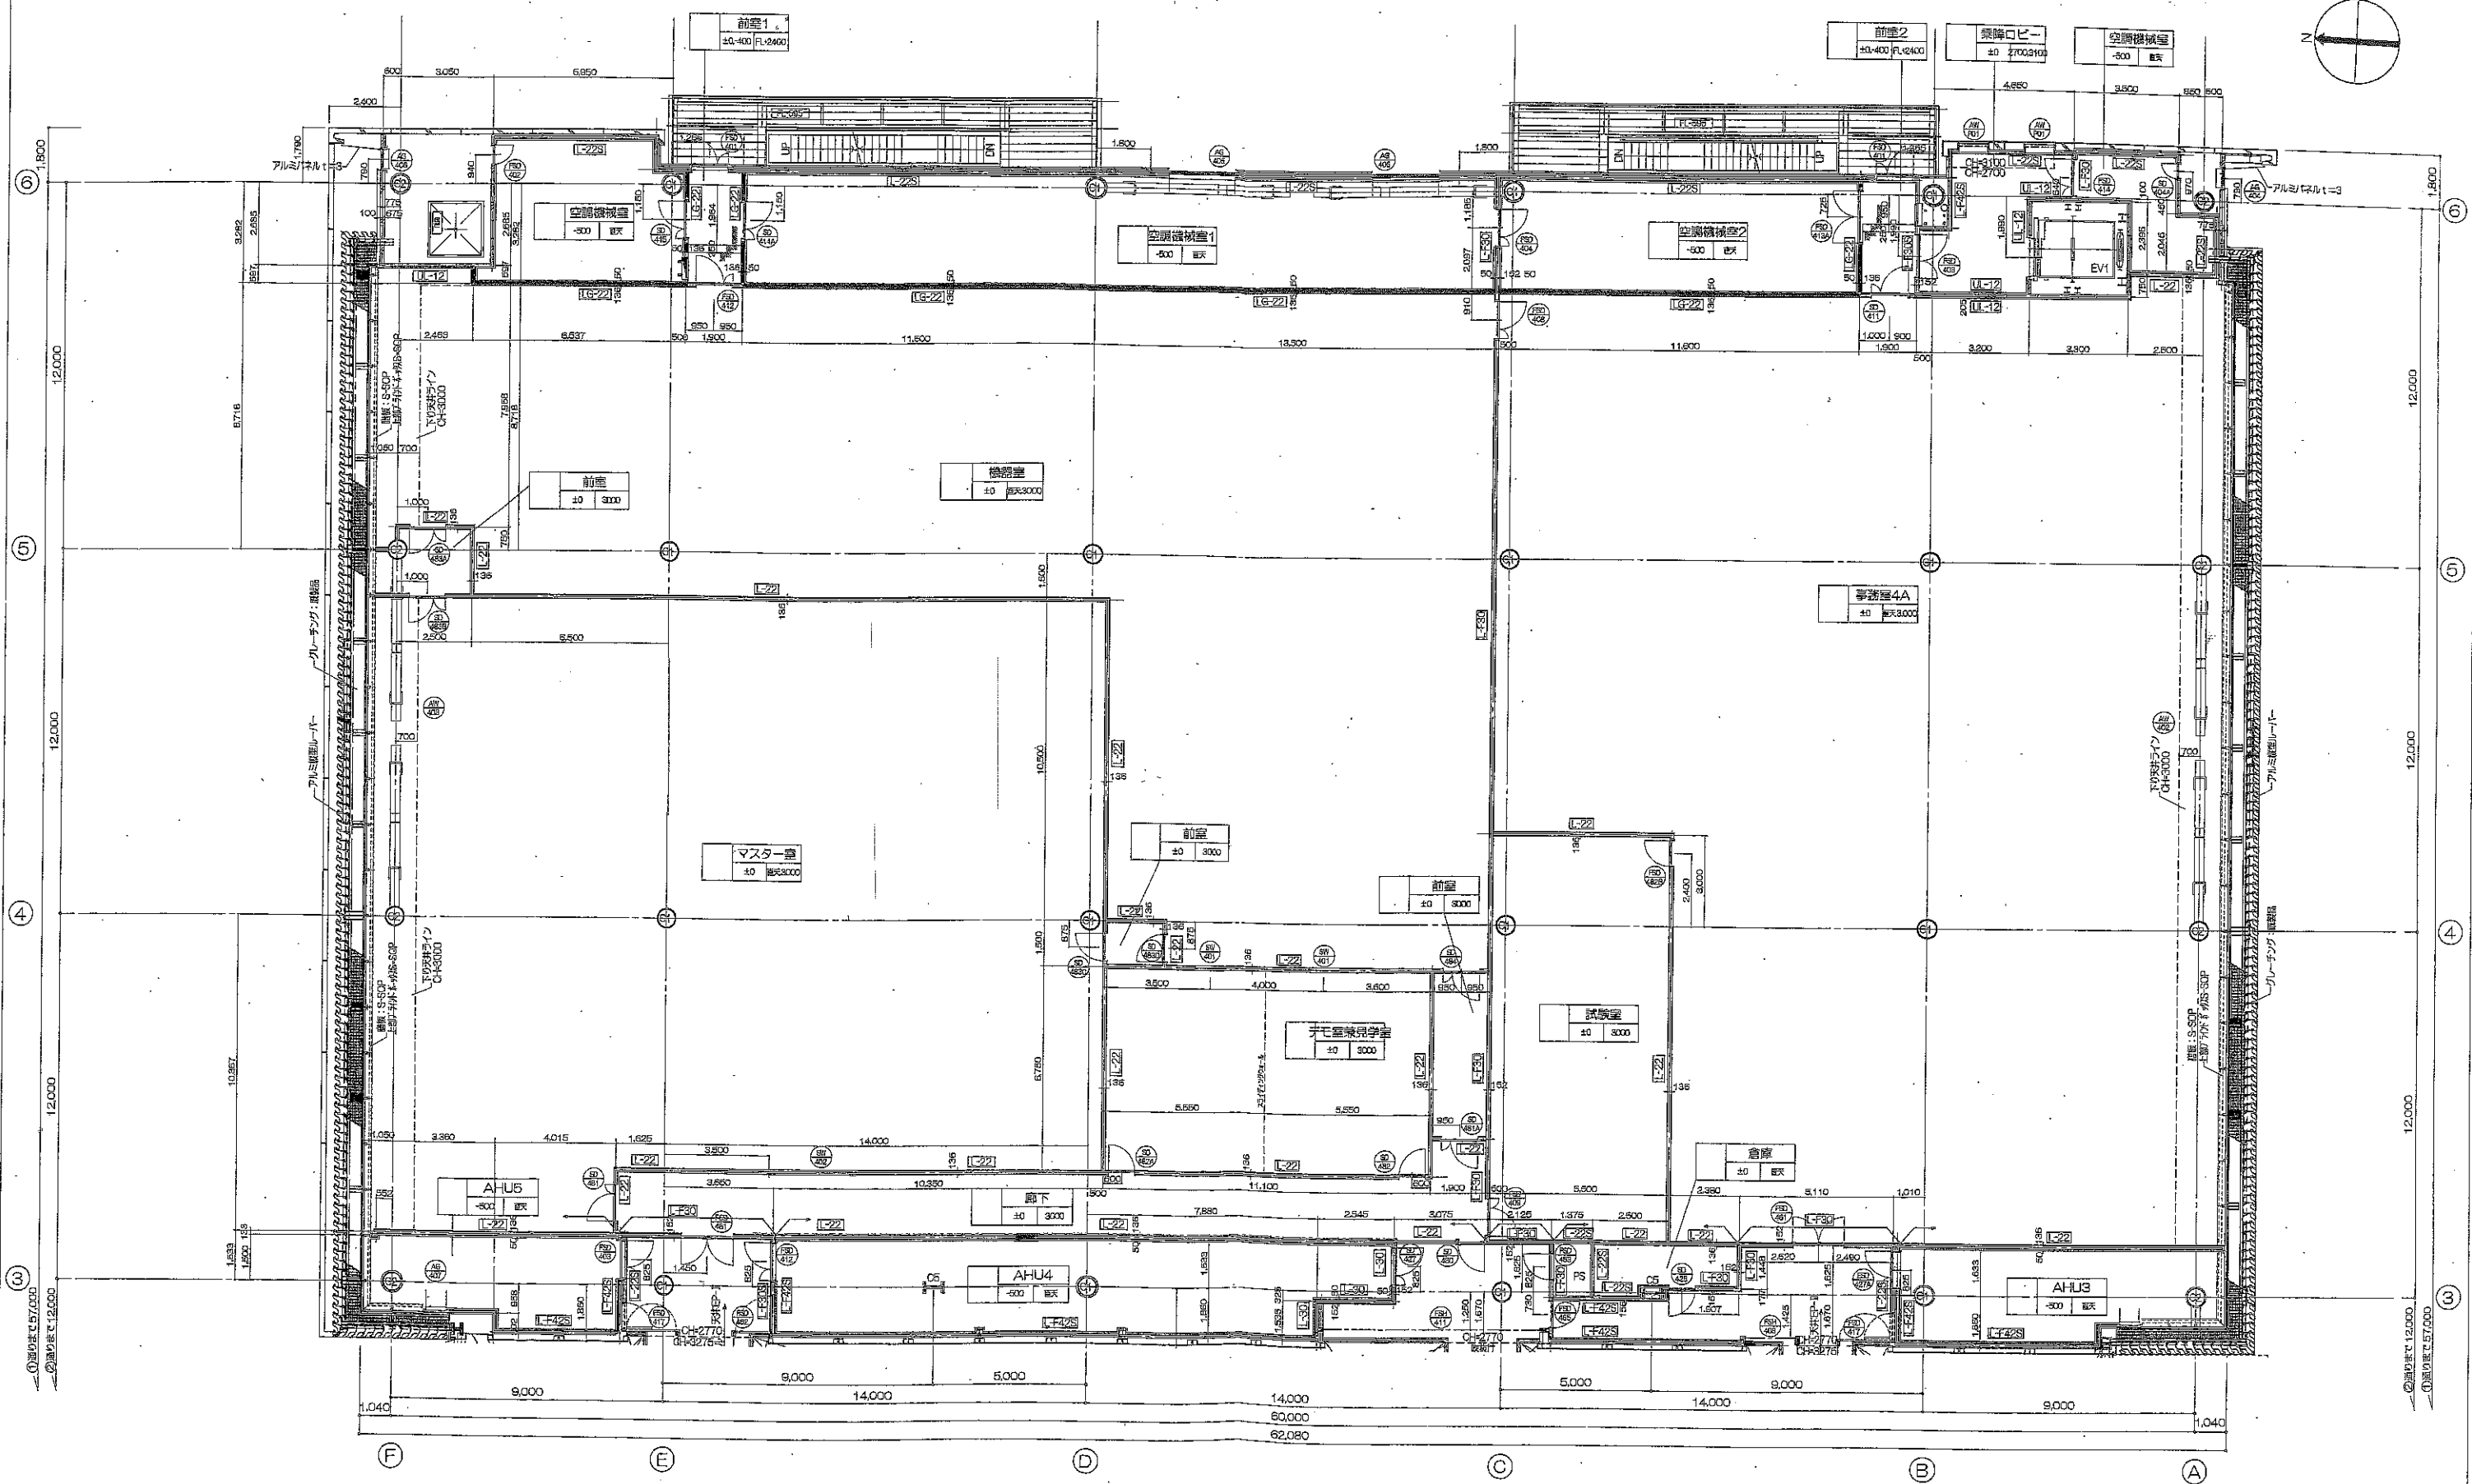

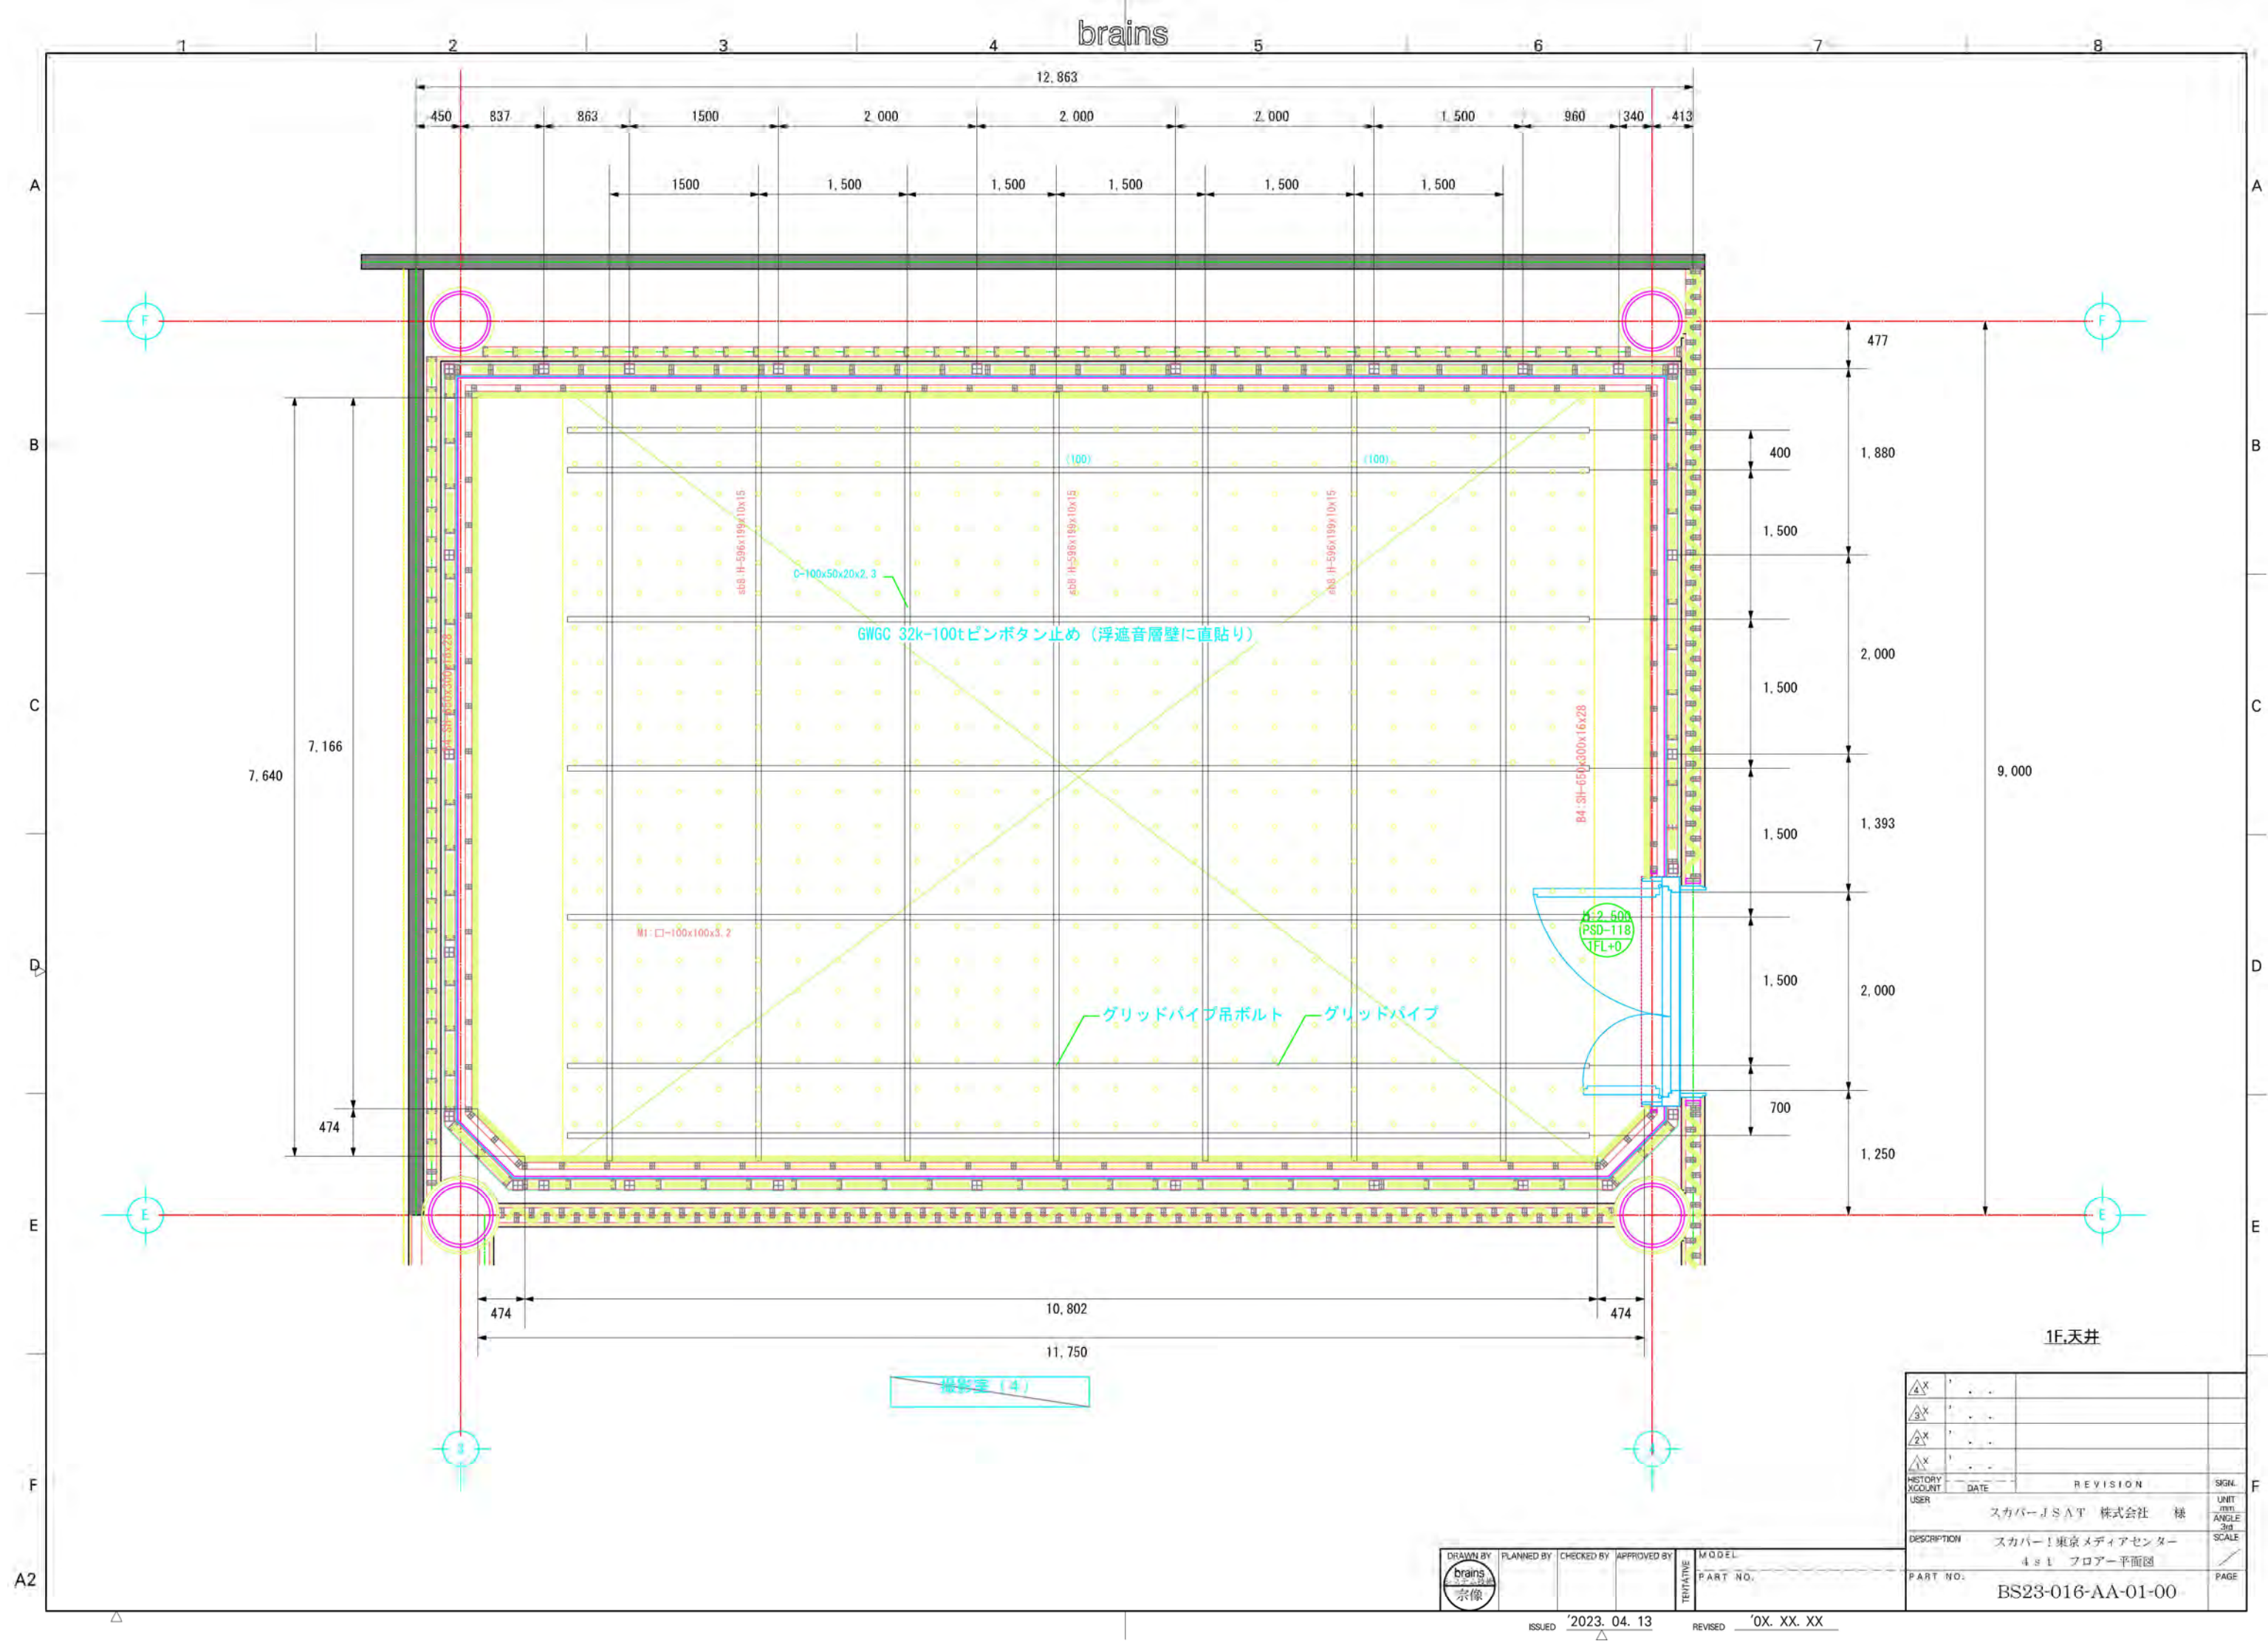

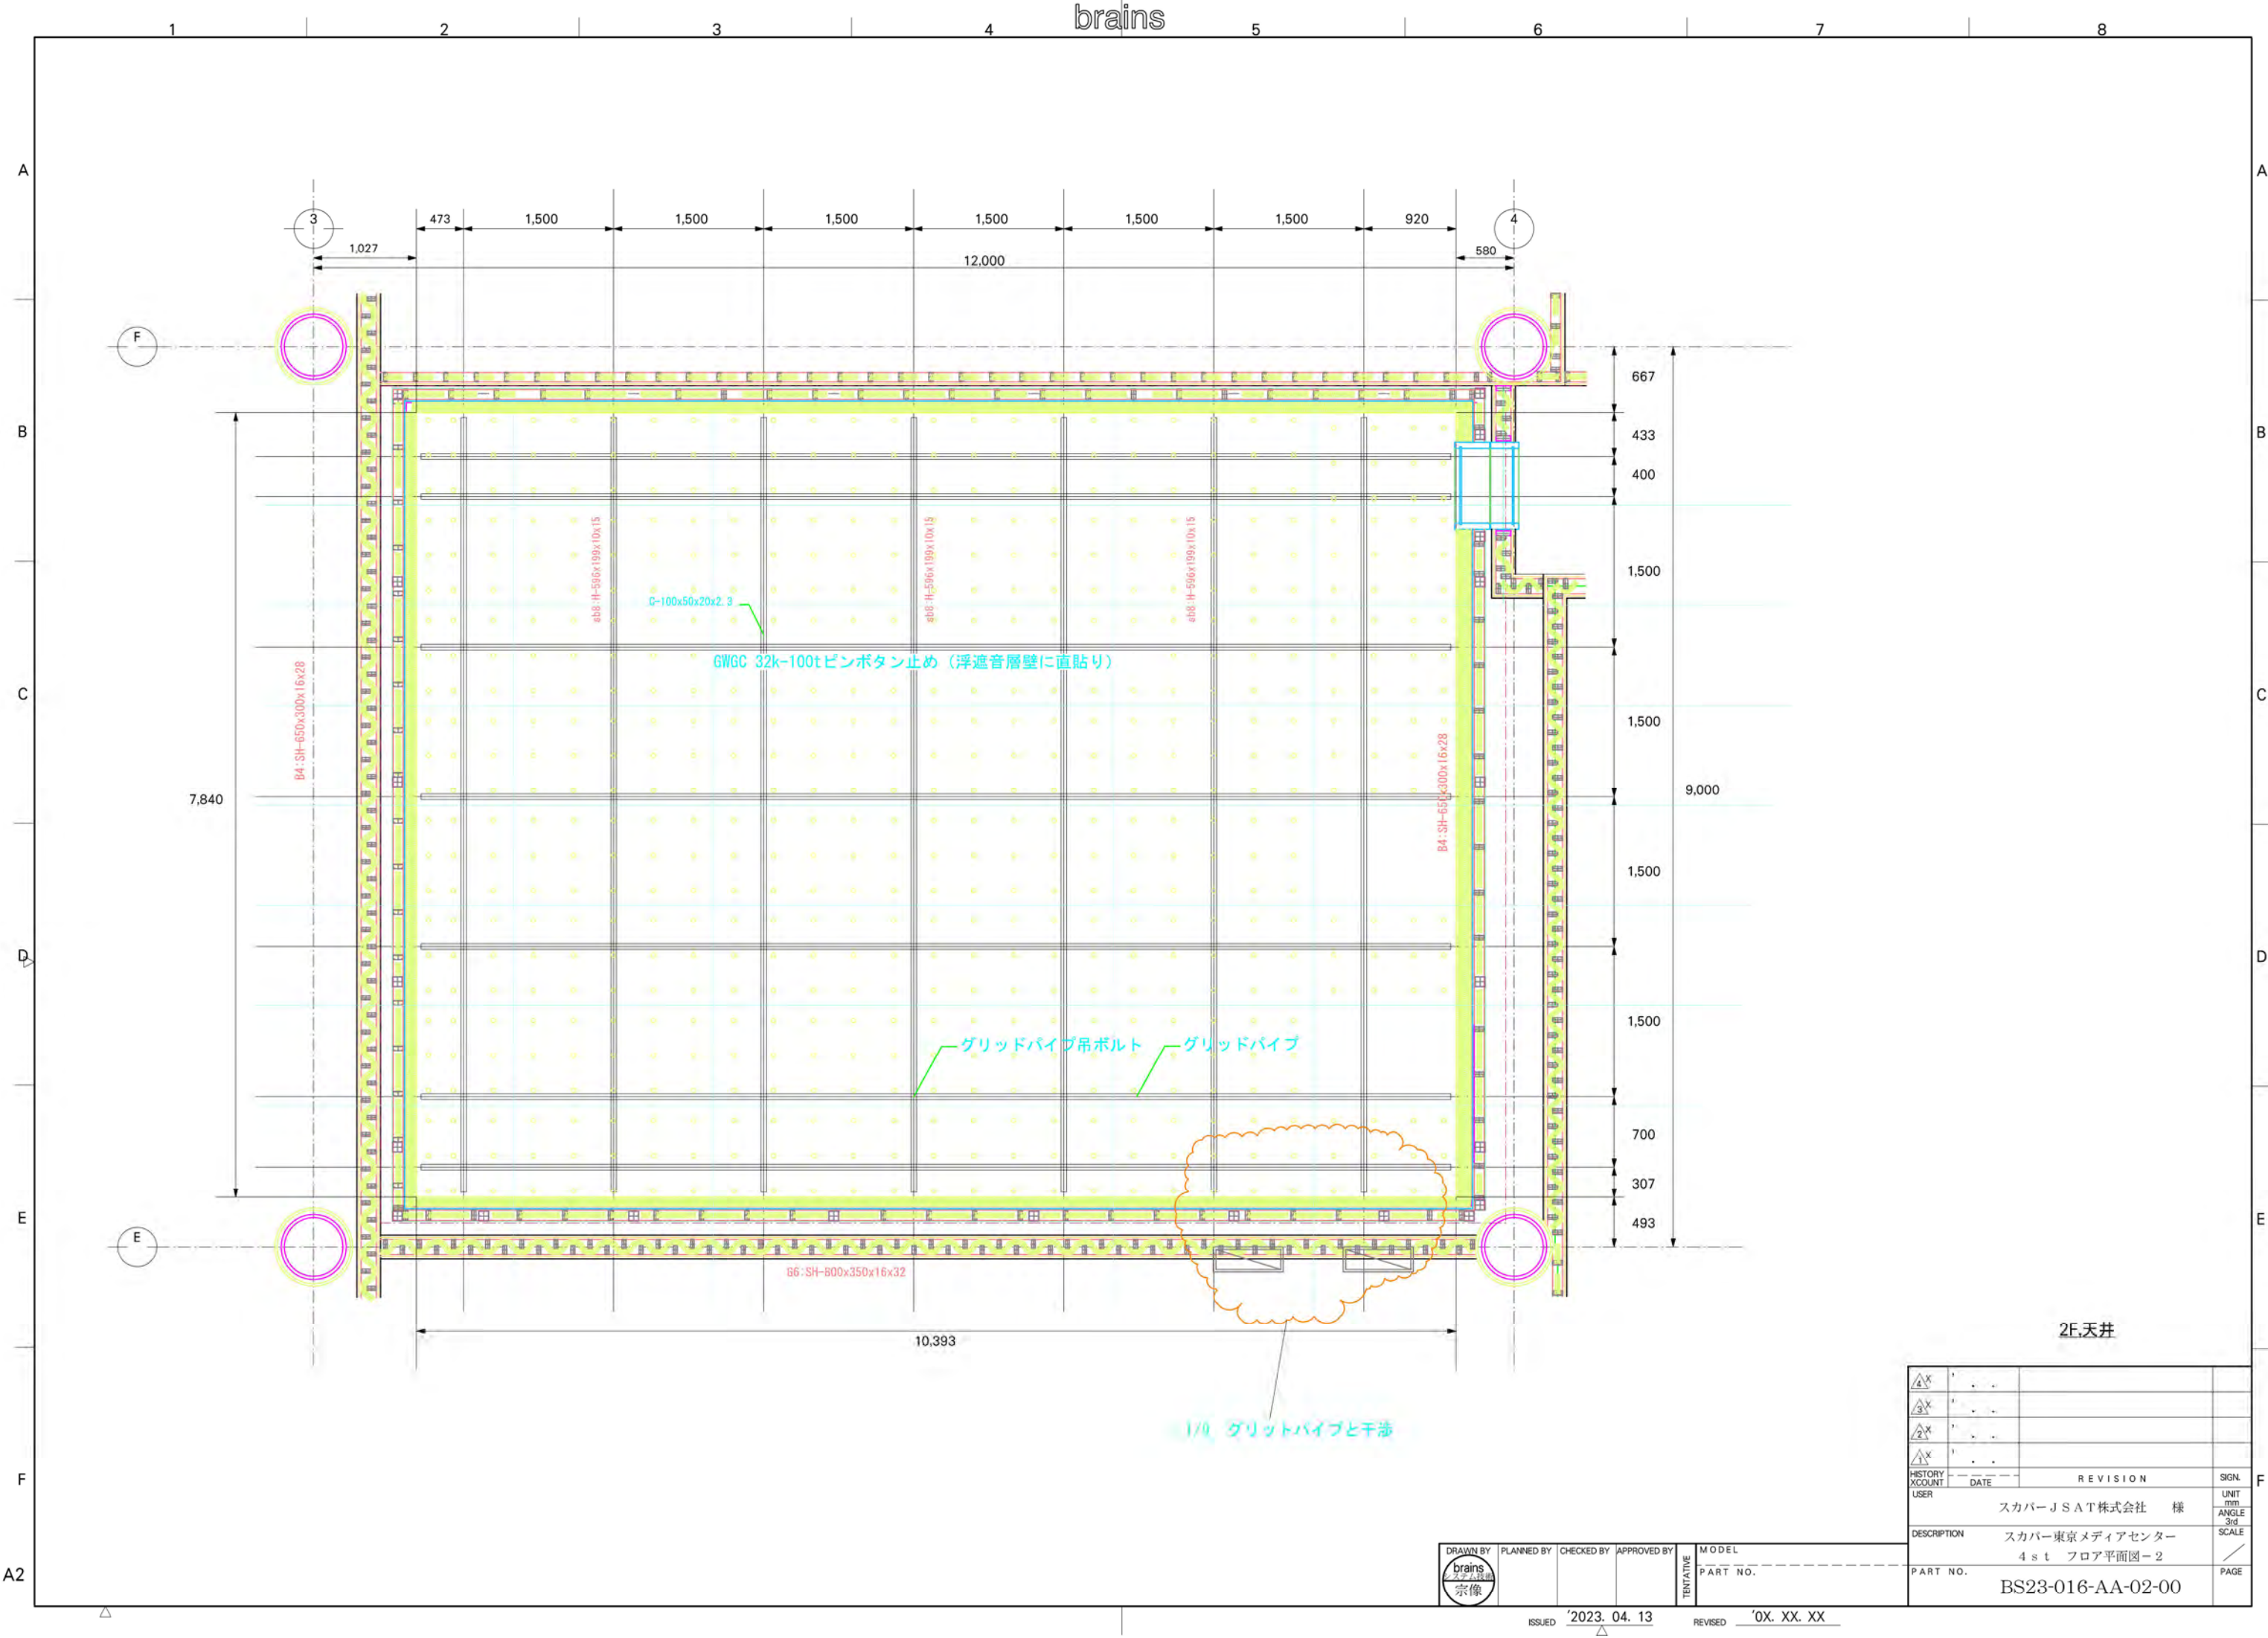


2F.天井

△X	1	△	△			
△X	2	△	△			
△X	3	△	△			
△X	4	△	△			
HISTORY	DATE	REVISION	SIGN.	UNIT	ANGLE	SCALE
USER				mm	3rd	
スカパー J S A T株式会社 様						
DESCRIPTION スカパー東京メディアセンター						
4st フロア平面図-2						
PART NO. BS23-016-AA-02-00						
PAGE						

DRAWN BY	PLANNED BY	CHECKED BY	APPROVED BY	MODEL
brains				PART NO.
宗像				
ISSUED	'2023. 04. 13	REVISED	'0X. XX. XX	

A
B
C
D
E
F
A2

A
B
C
D
E
F
A2

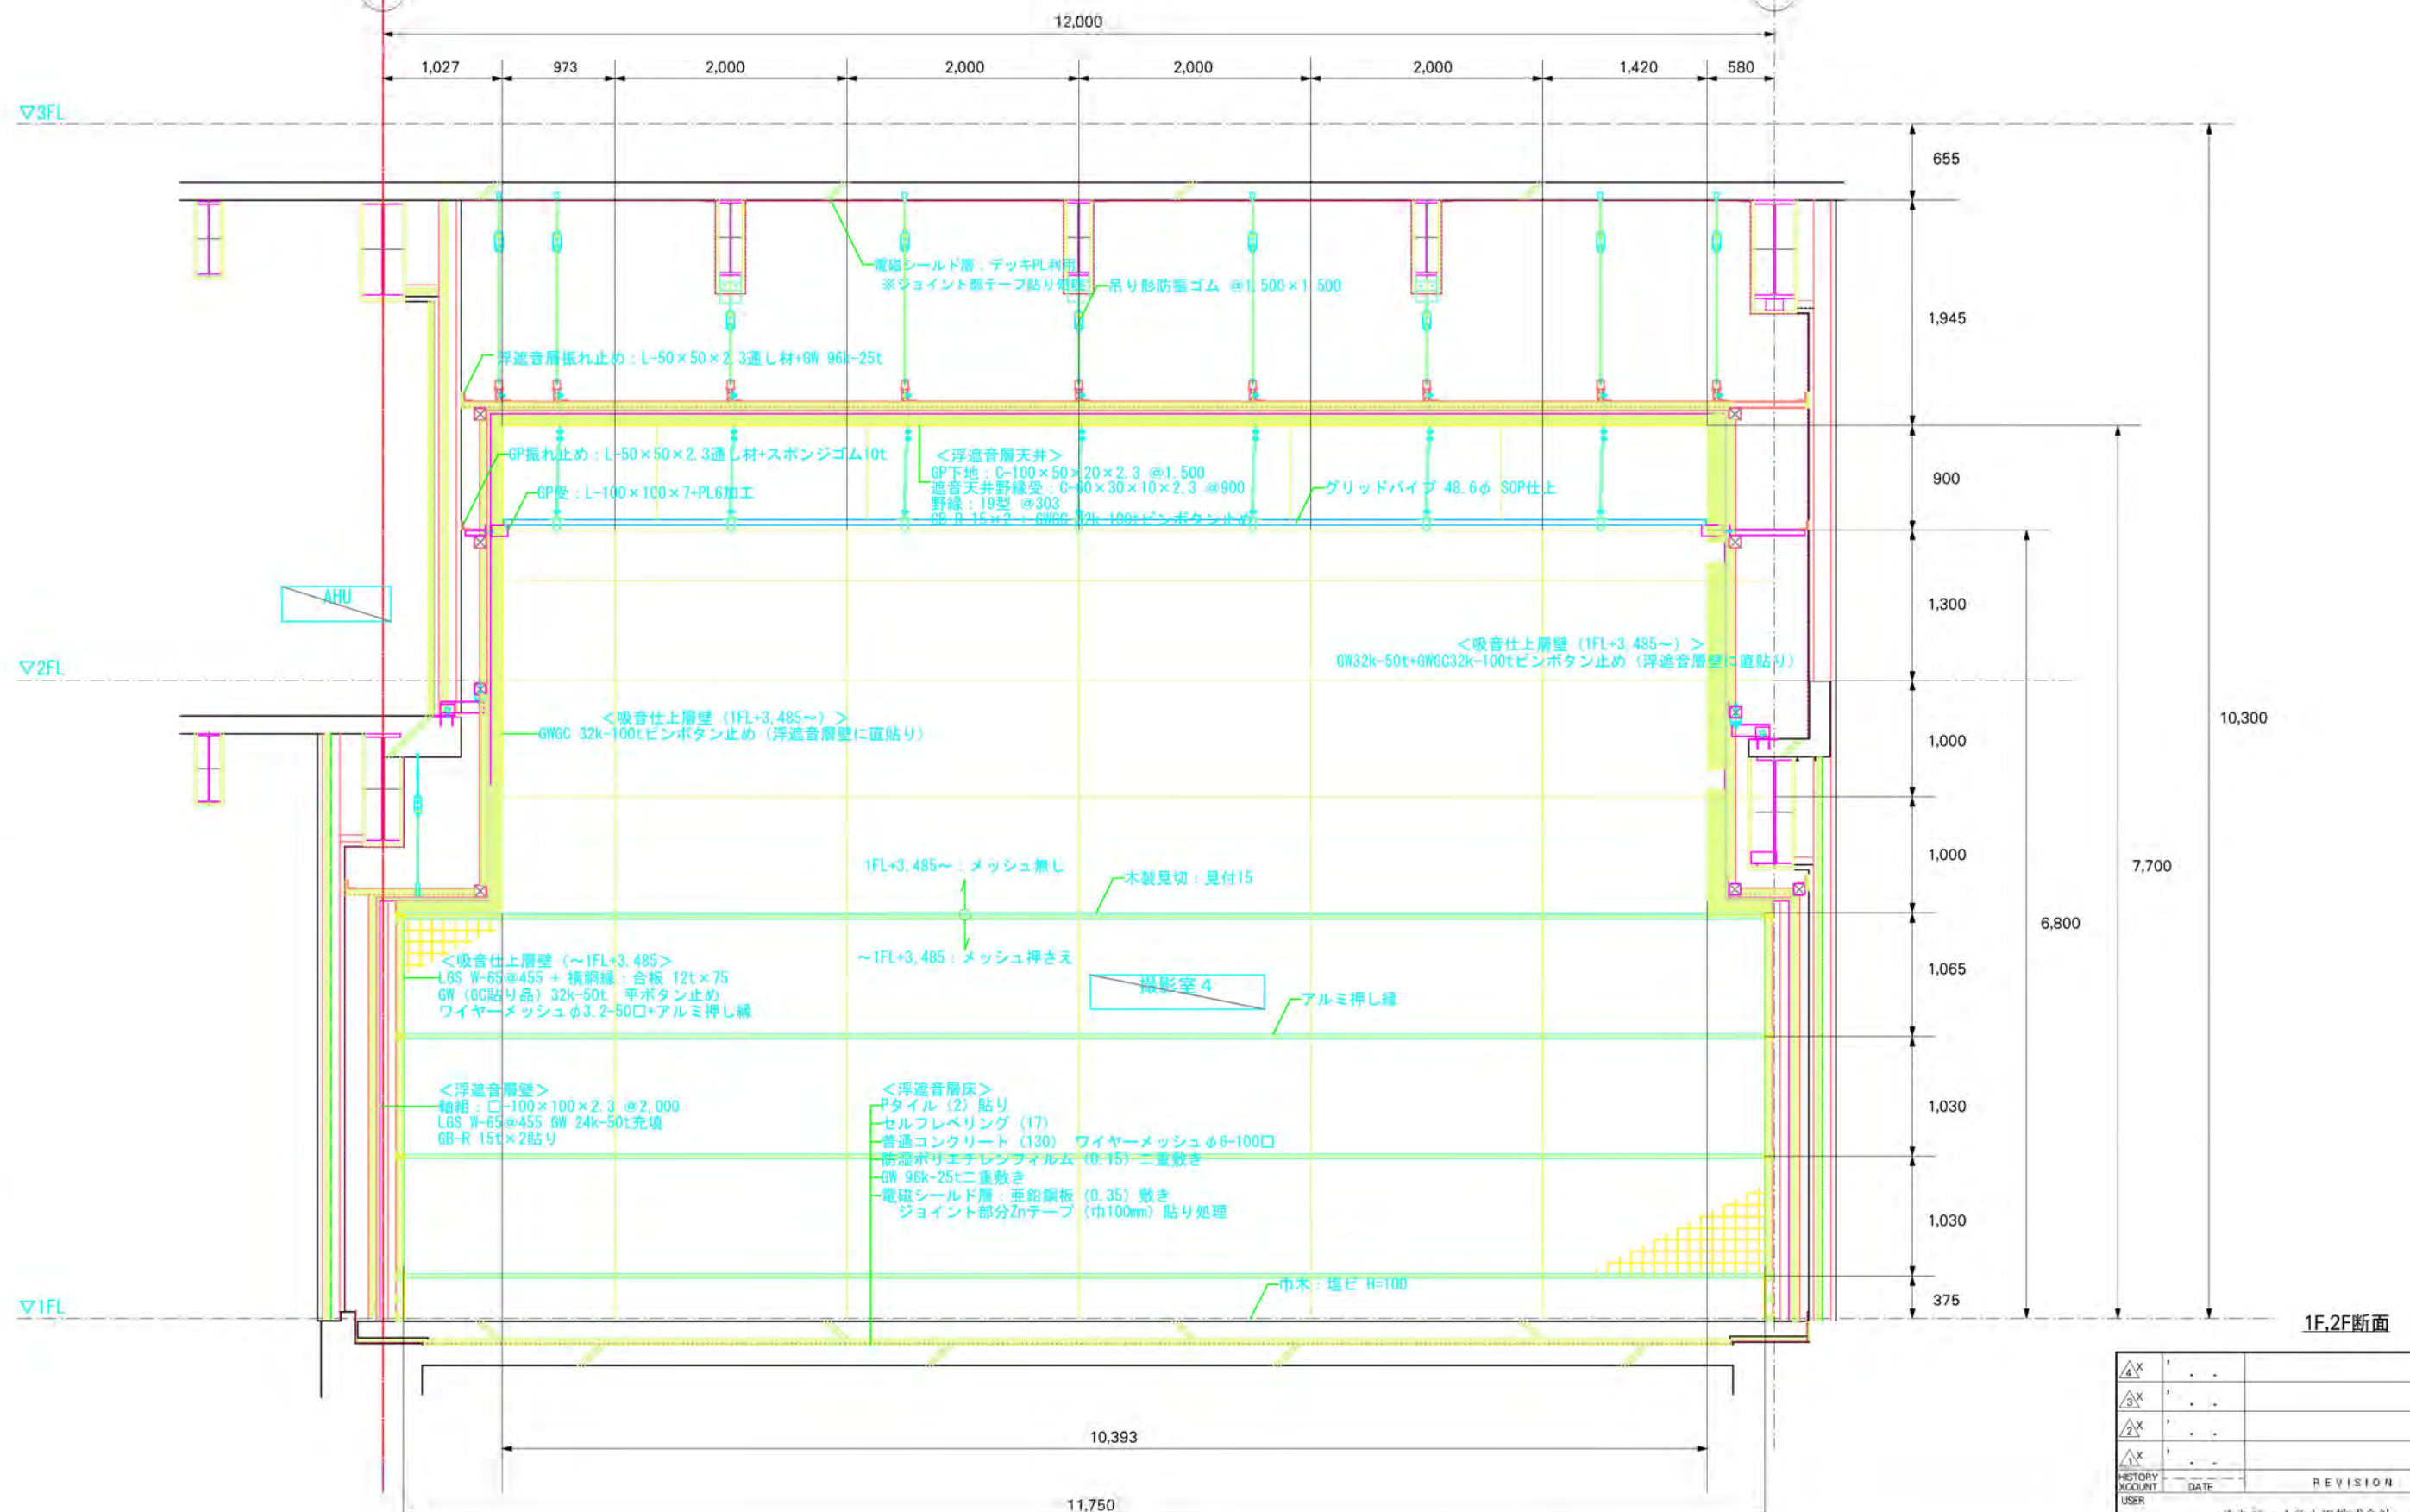

1F,2F断面


DRAWN BY	PLANNED BY	CHECKED BY	APPROVED BY	MODEL
brains				PART NO.
ISSUED	2023. 04. 13	REVISED	0X. XX. XX	

△X				
△X				
△X				
△X				
HISTORY	DATE	REVISION	SIGN.	UNIT
USER				mm
				ANGLE
				3rd
				SCALE
DESCRIPTION	スカパーJ S A T株式会社 様			
	スカパー東京メディアセンター			
	撮影室4 断面詳細図			
PART NO.	BS23-016-AA-03-00			
	PAGE			



$\frac{4}{X}$	' . .			
$\frac{3}{X}$	' . .			
$\frac{2}{X}$	' . .			
$\frac{1}{X}$	' . .			
HISTORY XCOUNT	DATE	REVISION	SIGN	UNIT TEXT ANGLE 3RD SCALE /
USER	スカーパー J S A T 株式会社 様			PAGE
DESCRIPTION	スカーパー東京メディアセンター 撮影室(4) 断面詳細図 1			
PART NO.	BS23-016-AA-04-00			

ISSUED '2023. 04. 13 REVISED '0X. XX. XX

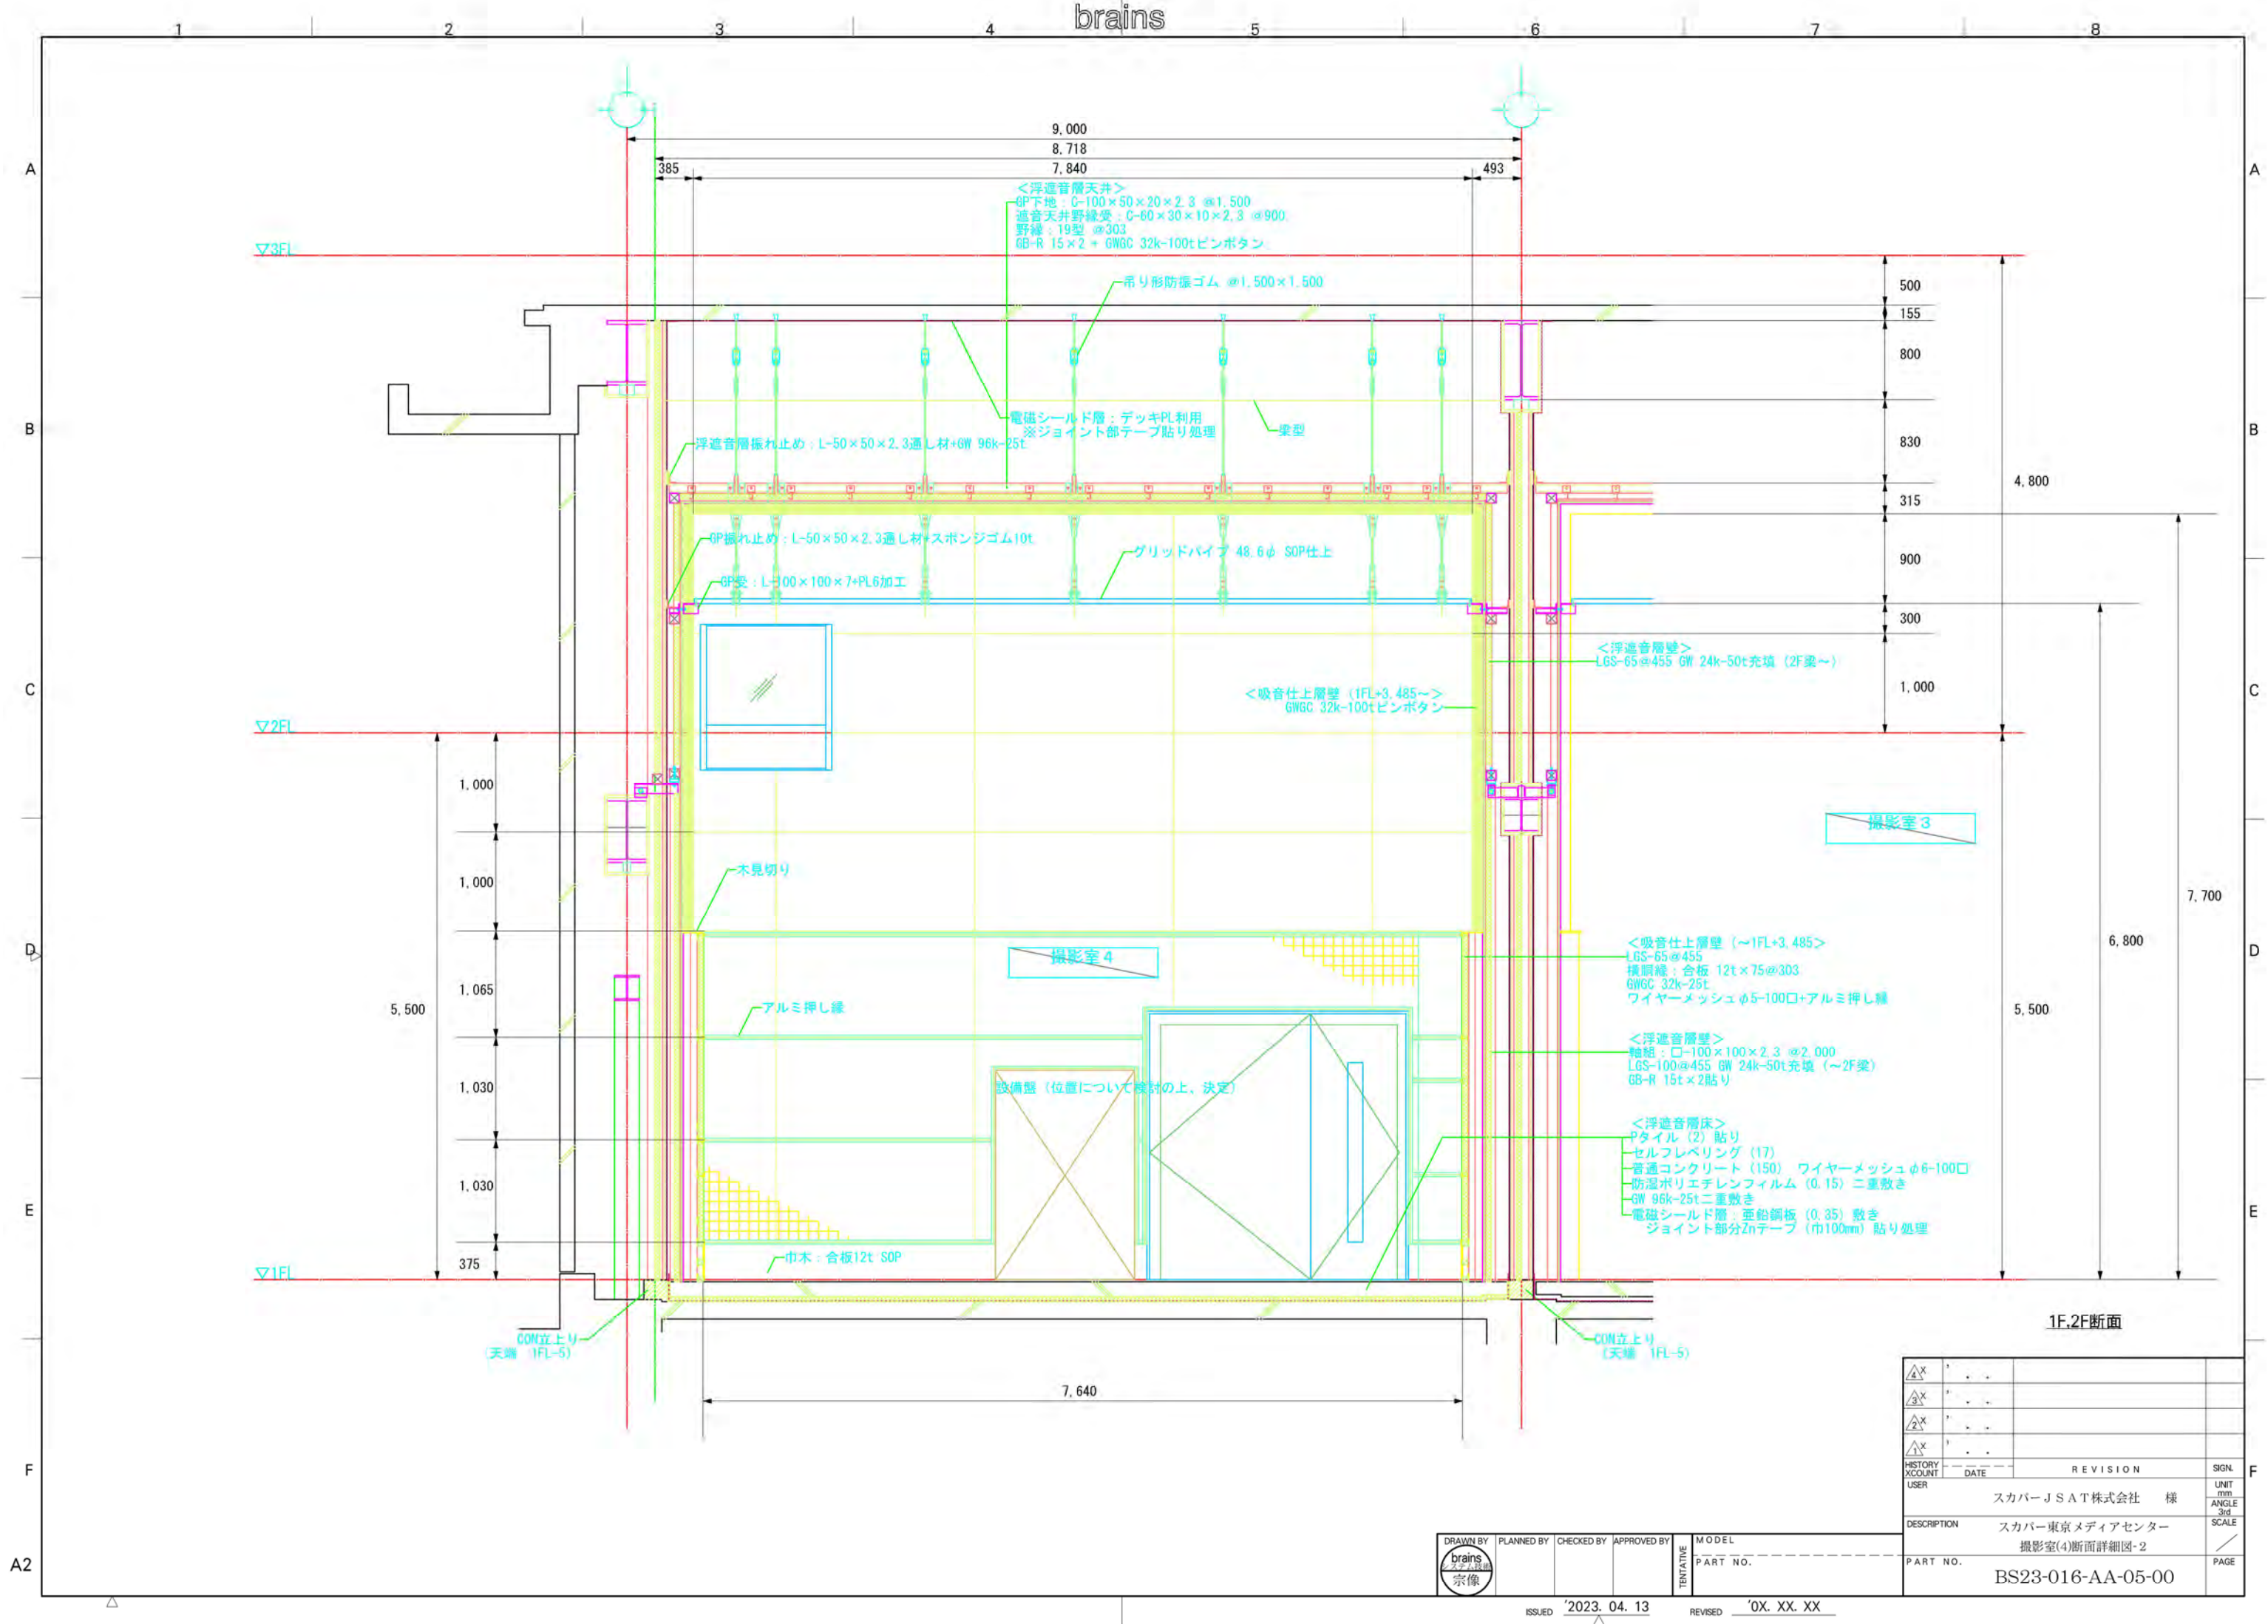

△X	1	△	△	△			
△X	2	△	△	△			
△X	3	△	△	△			
△X	4	△	△	△			
HISTORY	REVISION				SIGN.		
XCOUNT	DATE						
USER	スカパーJ S A T株式会社 様				UNIT	mm	
DESCRIPTION	スカパー東京メディアセンター				ANGLE	3rd	
	撮影室(4)断面詳細図-2				SCALE		
PART NO.	BS23-016-AA-05-00				PAGE		